
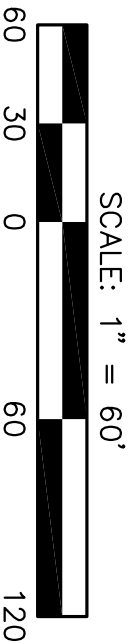


**SEPTIC SYSTEM LAYOUT FOR
LOT #7, BENNINGTON HIGHLANDS**

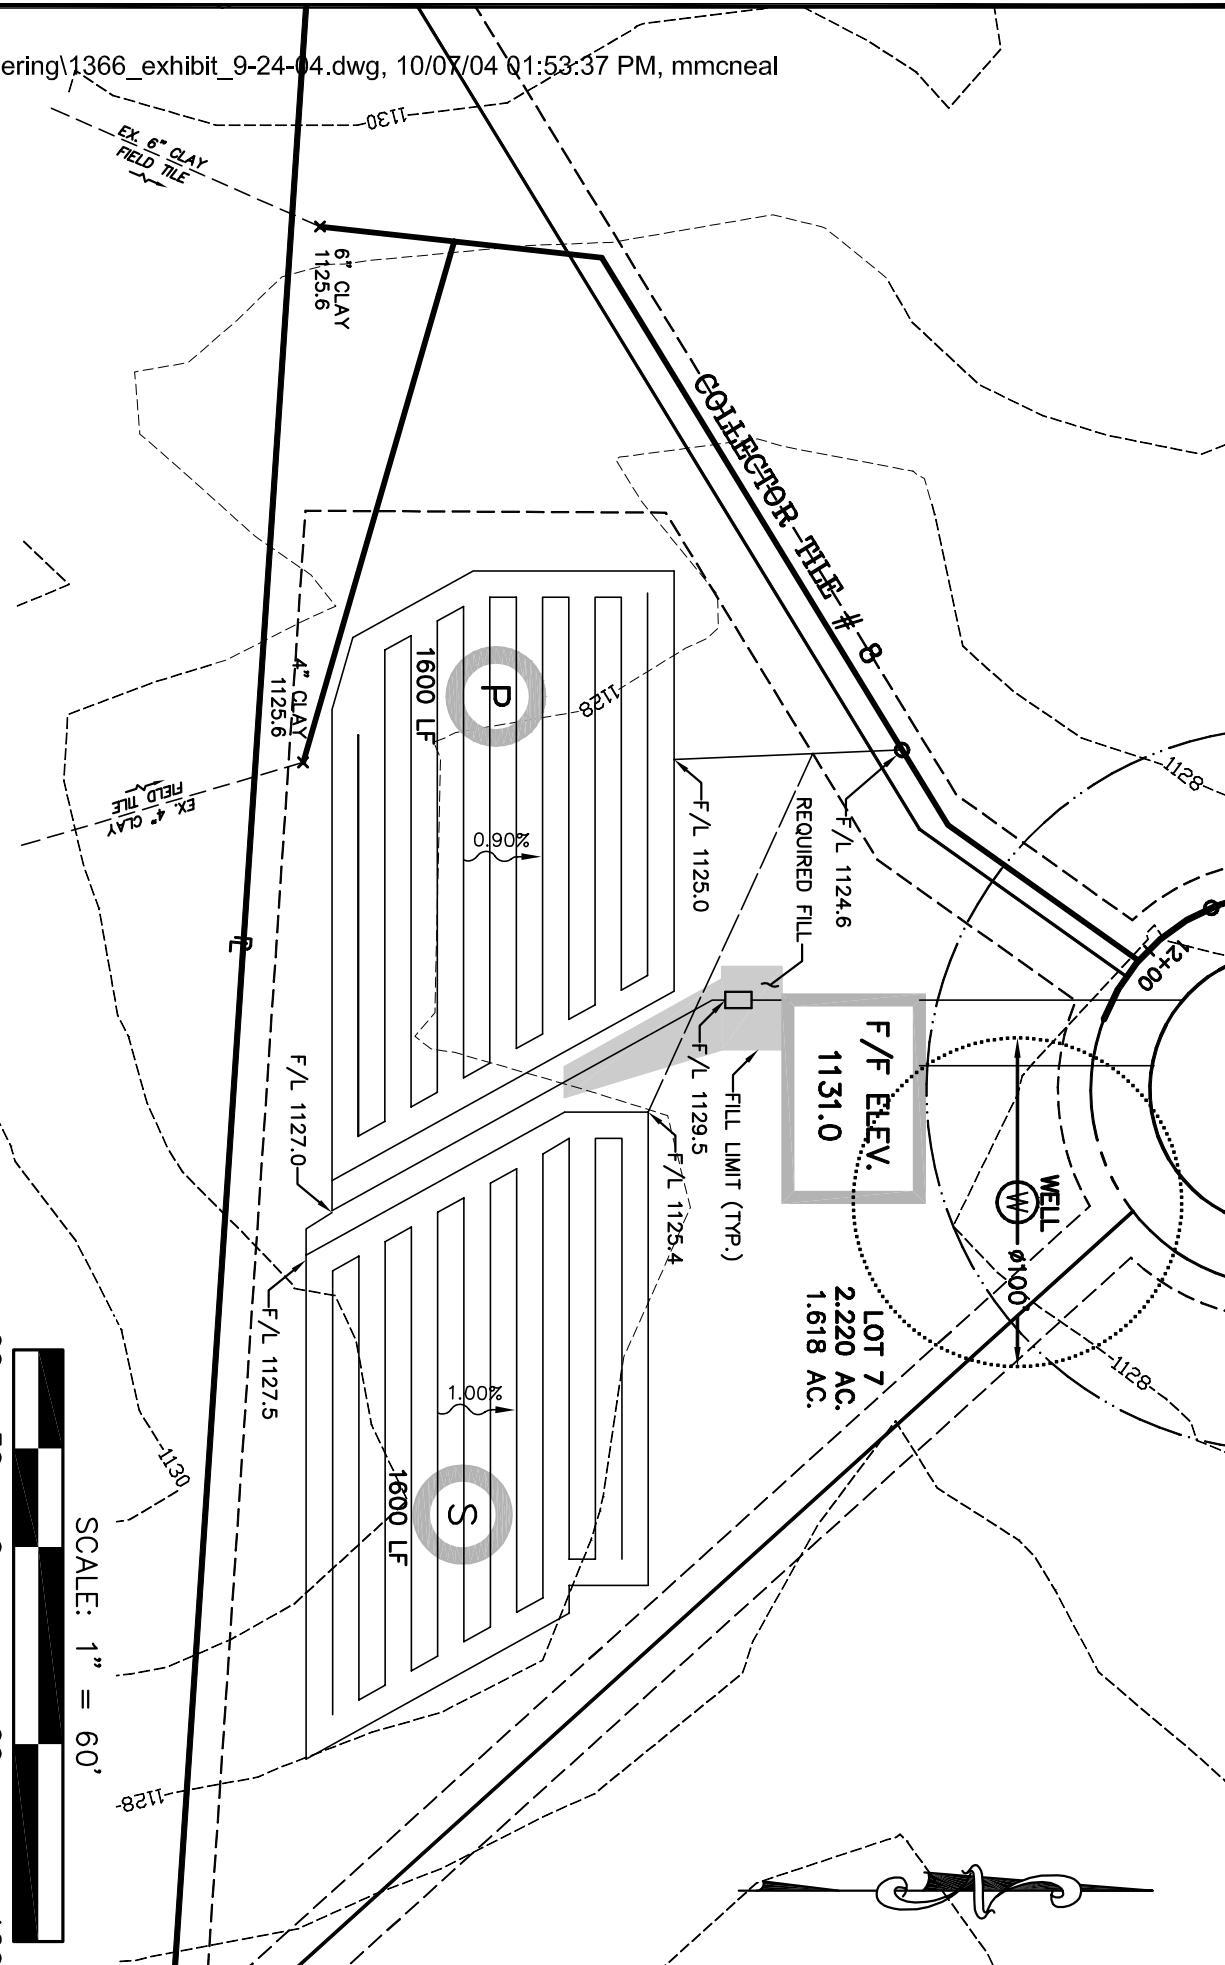

PREPARED BY:

**Pomeroy
Associates**

Consulting Engineers & Surveyors

599 Scherers Court • Worthington, Ohio 43085
Phone(614)885-2498 • Fax(614)885-2886